



HARDWICK YELLOW BARN BUSINESS ACCELERATOR

281 VT. RT. 15 HARDWICK VERMONT 05843

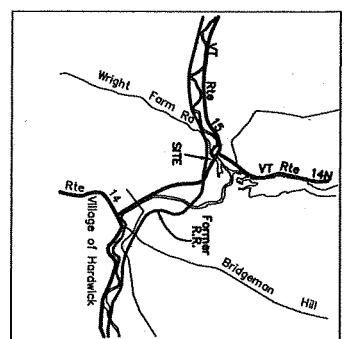


2 VICINITY MAP
N.T.S.

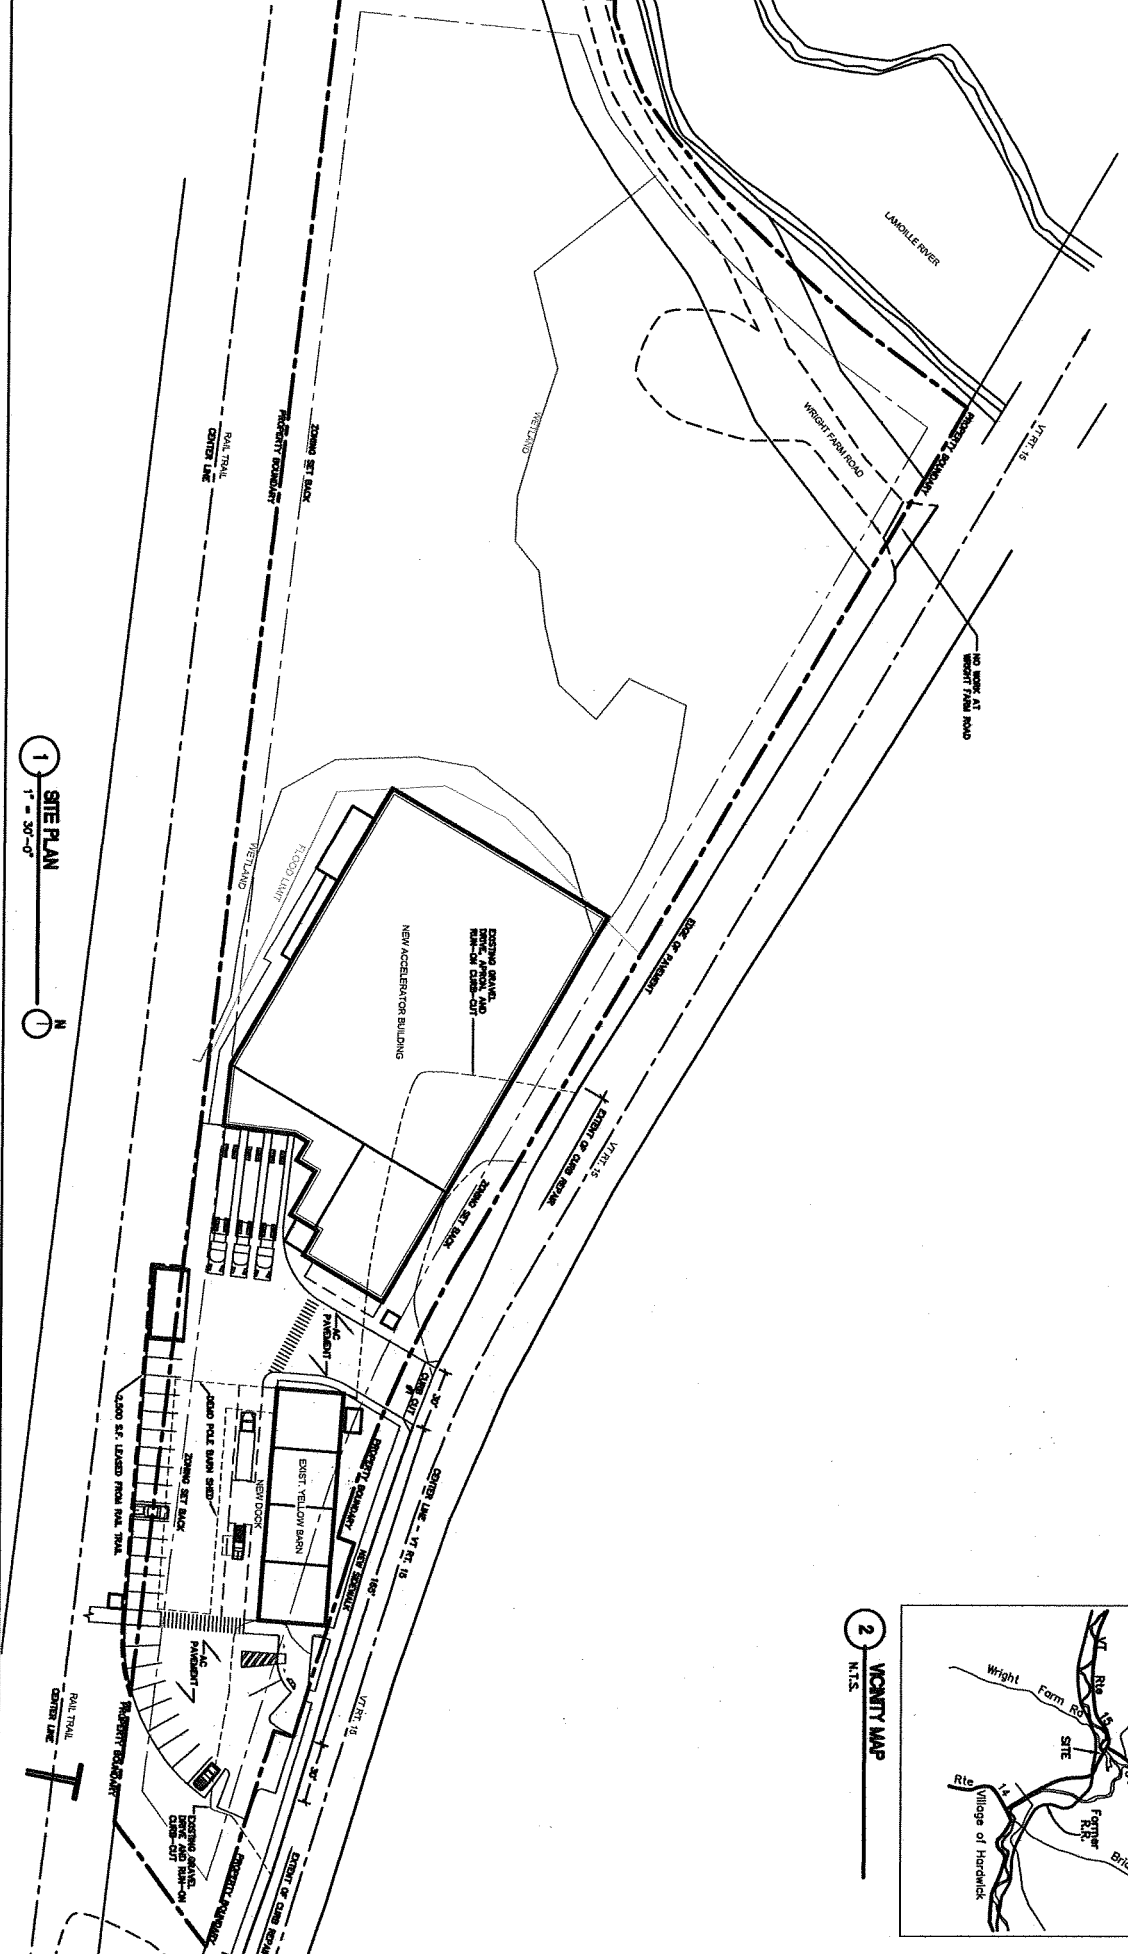

1 SITE PLAN
1" = 30'-0"

VT - RT 15
A01

PROJECT NAME: HARDWICK YELLOW BARN BUSINESS ACCELERATOR
 DATE: 08/20/2024
 DRAWN BY: [Name]
 CHECKED BY: [Name]
 SCALE: AS SHOWN
 SHEET NO. 1 OF 1

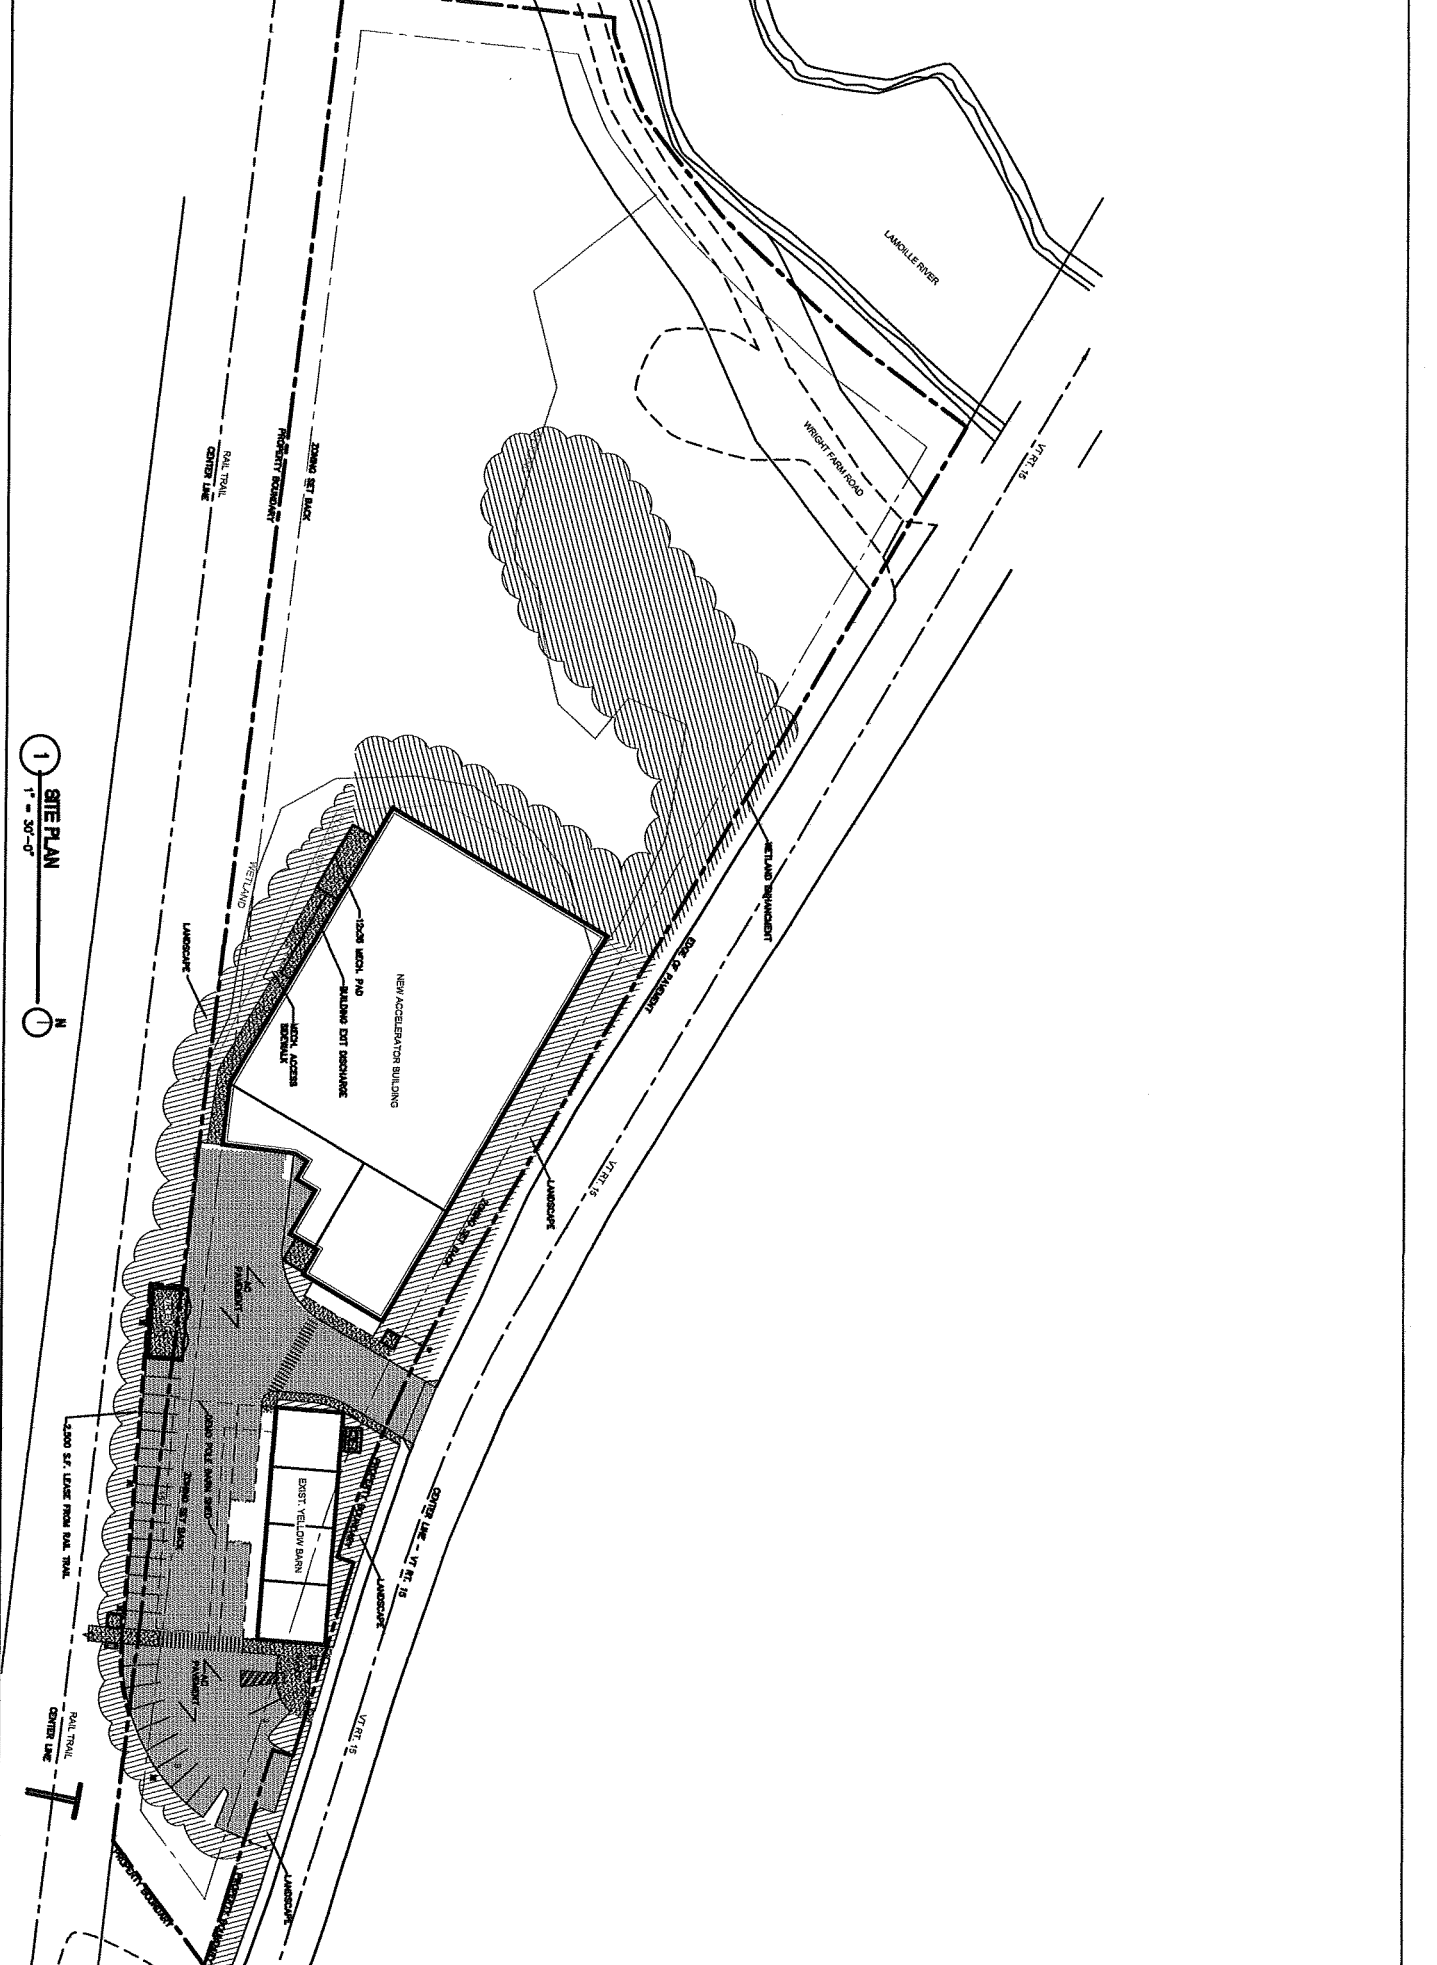

1 SITE PLAN
 1" = 50'-0"
 N

WETLAND
 A01


DATE	NOV 19 1998
PROJECT	NEW ACCELERATOR BUILDING
CLIENT	MIT
SCALE	1" = 50'-0"
DRAWN BY	...
CHECKED BY	...
DATE	...

WETLAND
 20' BUFFER FROM
 WETLAND V. 100'


HARDWICK YELLOW BARN BUSINESS ACCELERATOR

281 VT. RT. 15 HARDWICK VERMONT 05843

2 VICINITY MAP
N.T.S.

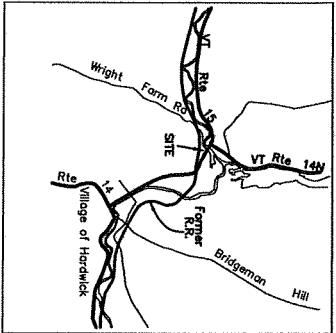


1 SITE PLAN
1" = 30'-0"

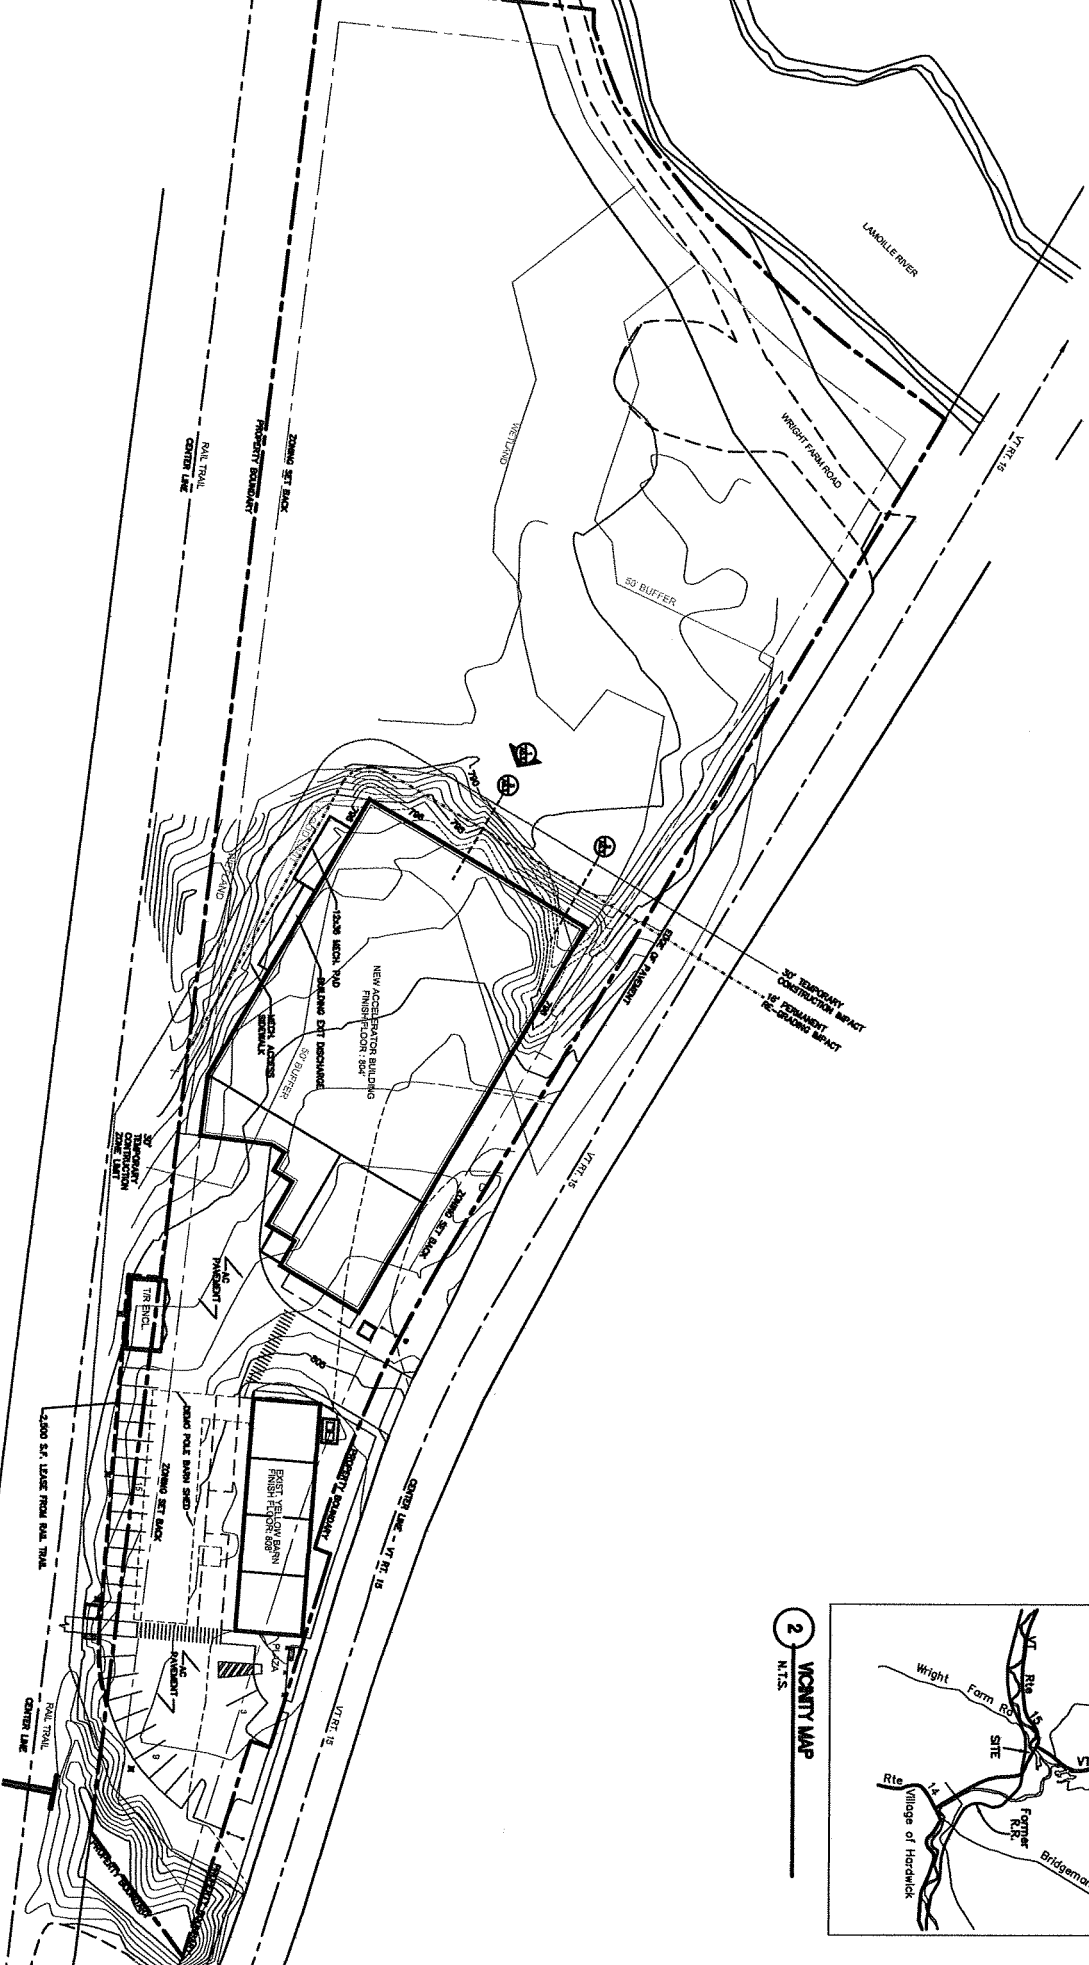

WETLANDS
A01

DATE:	11/20/08
PROJECT:	Hardwick Yellow Barn Business Accelerator
CLIENT:	XXXXXX
SCALE:	1" = 30'-0"
DRAWN BY:	XXXXXX
CHECKED BY:	XXXXXX
APPROVED BY:	XXXXXX
DATE:	11/20/08

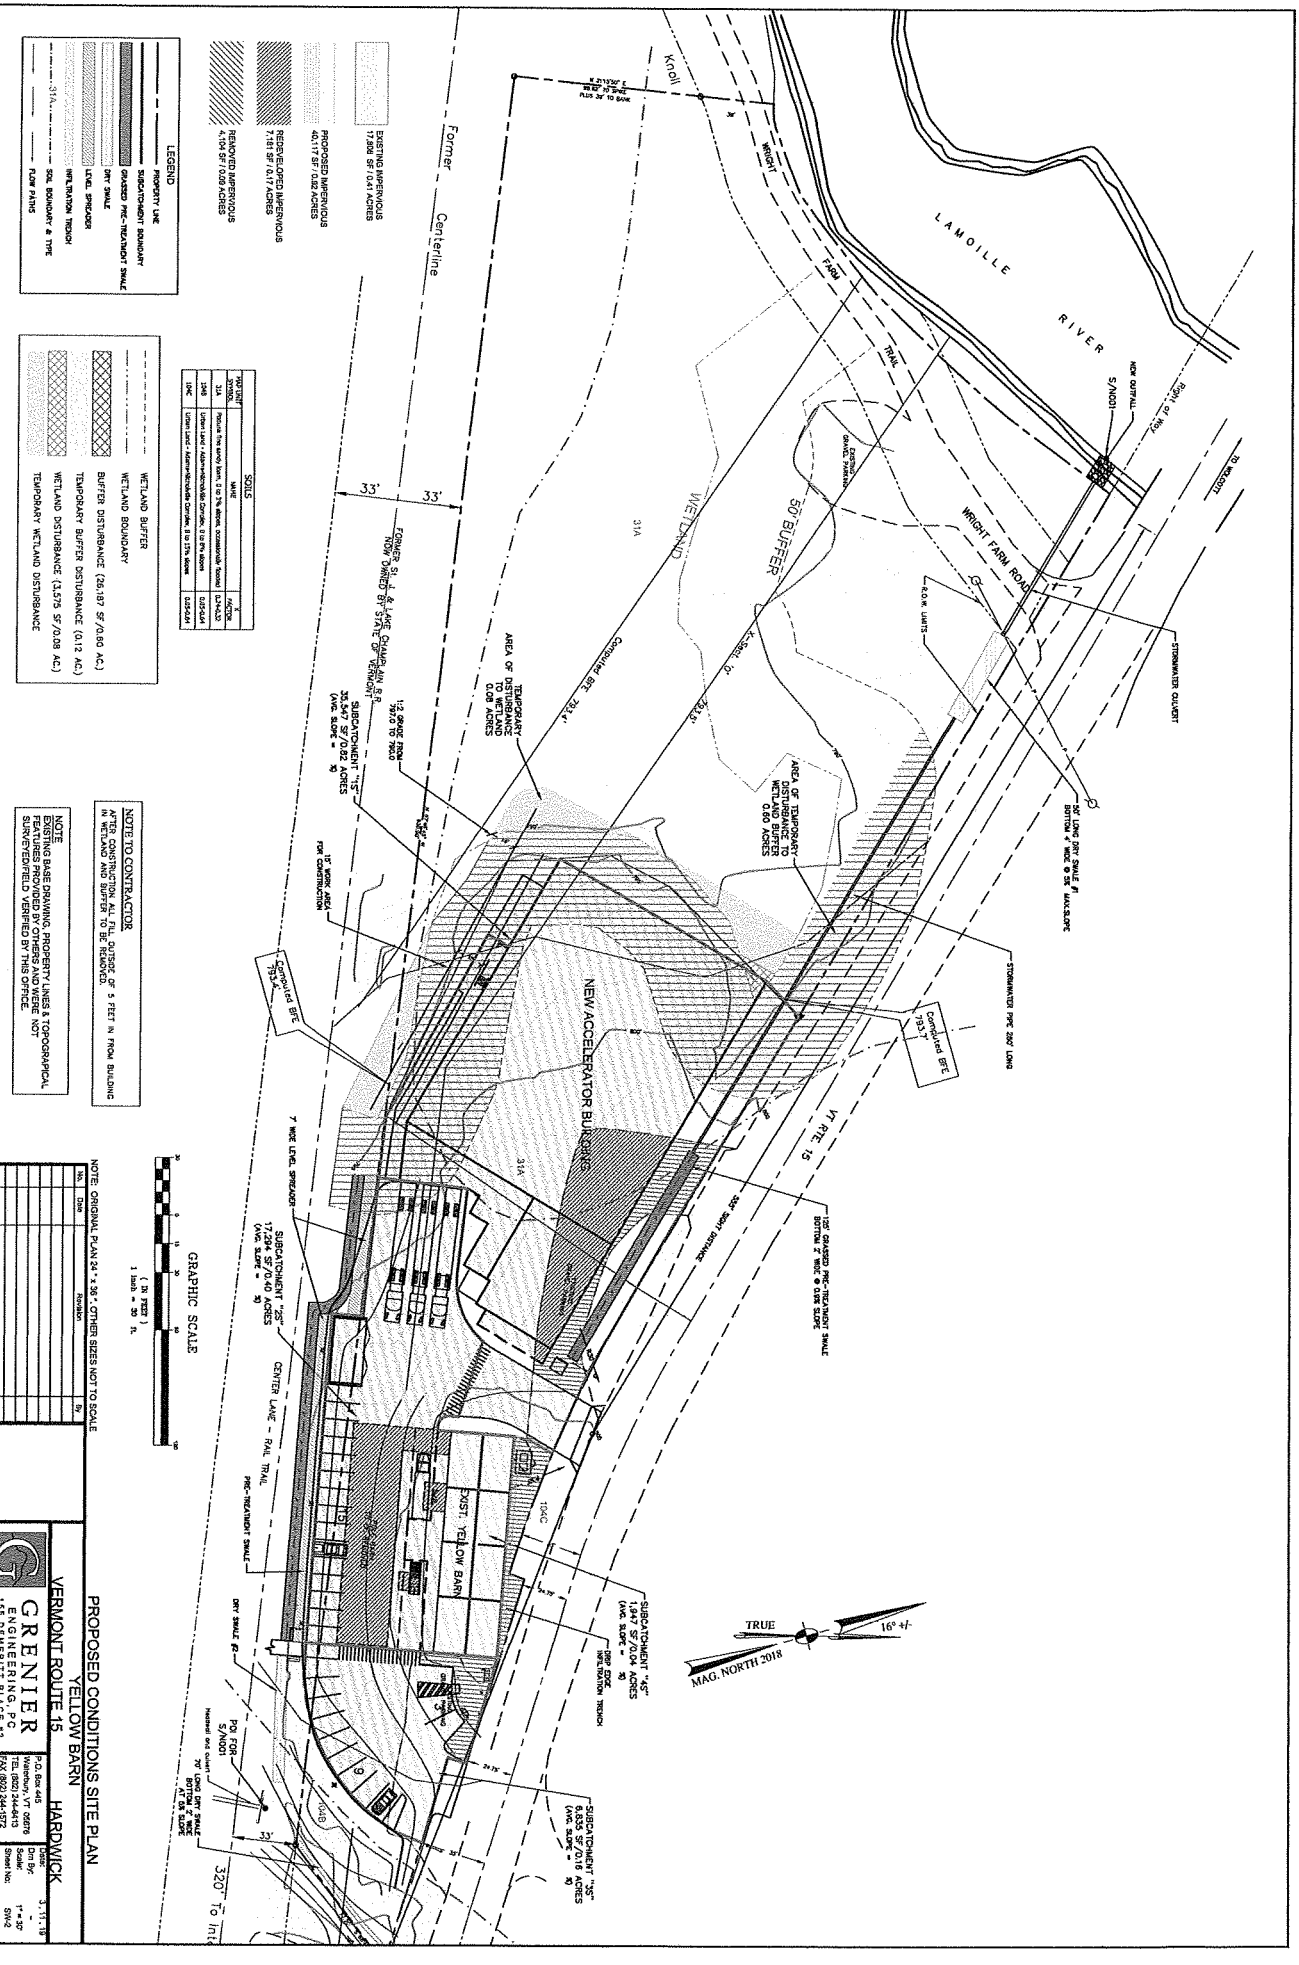


LEGEND

[Symbol]	PROPERTY LINE
[Symbol]	PROPOSED PRE-RETENTION SHALE
[Symbol]	EXISTING PRE-RETENTION SHALE
[Symbol]	ADJ. STATE
[Symbol]	ADJ. STATE
TYPE	DESCRIPTION	ACRES
WETLAND BUFFER	WETLAND BUFFER (24,187 SF / 0.55 AC)	0.55
WETLAND DISTURBANCE	WETLAND DISTURBANCE (1,175 SF / 0.03 AC)	0.03
TEMPORARY WETLAND DISTURBANCE	TEMPORARY WETLAND DISTURBANCE	

NOTED CONTRACTOR:
 AFTER CONSTRUCTION ALL THE DISTURBANCE OF 5 FEET IN FROM BUILDING IN WETLAND AND BUFFER TO BE REDUCED.

NOTE:
 BOUNDARY BASE PAIING PROPERTY, LINES & TOPOGRAPHICAL FEATURES PROVIDED BY OTHERS AND WERE NOT SURVEYED/VERIFIED BY THIS OFFICE.

 

NOTE: ORIGINAL PLANS 24" X 36" OTHER SIZES NOT TO SCALE

PROPOSED CONDITIONS SITE PLAN

VERMONT ROUTE 15

YELLOW BARN

VERMONT ROUTE 15

GREENIER ENGINEERING, P.C.

111 S. CHURCH ST. SUITE 200
 WASHINGTON, VT 05676
 TEL: (802) 524-5122
 WWW.GREENIERENGINEERING.COM

HARDWICK

DATE:	3-11-18
DRAWN BY:	DRG
CHECKED BY:	DRG
SCALE:	1" = 30'
SHEET NO.:	5/16
DATE PLOTTED:	3-11-18

