




FLOOR PLAN

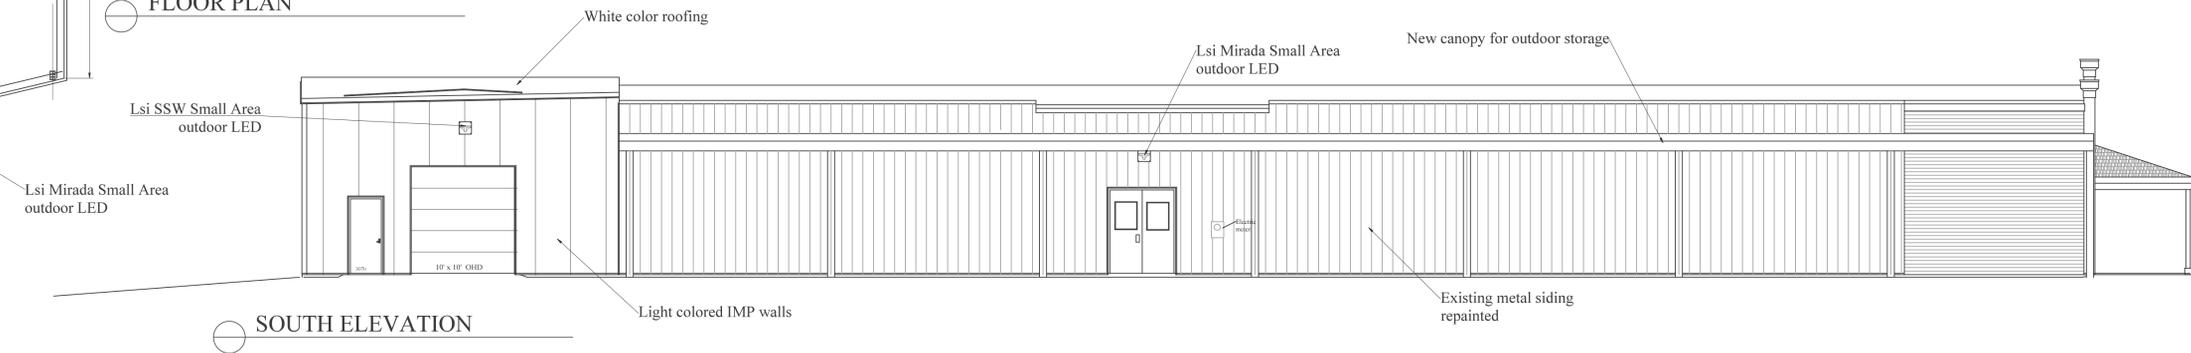


SOUTH ELEVATION

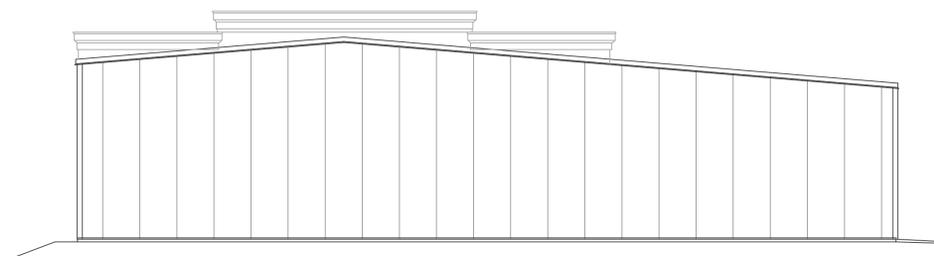

WEST ELEVATION

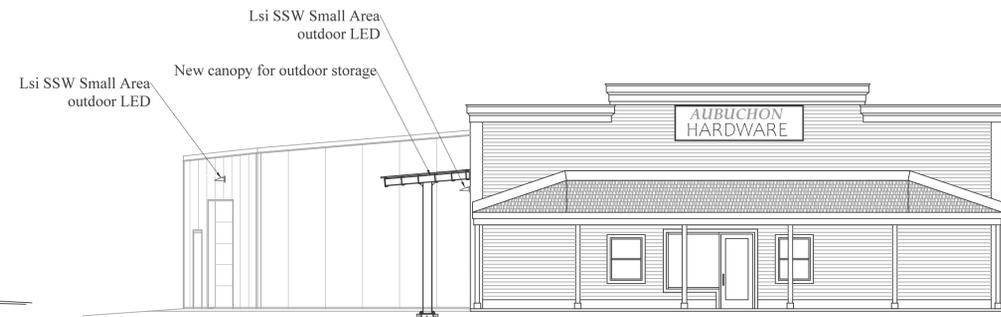

EAST ELEVATION

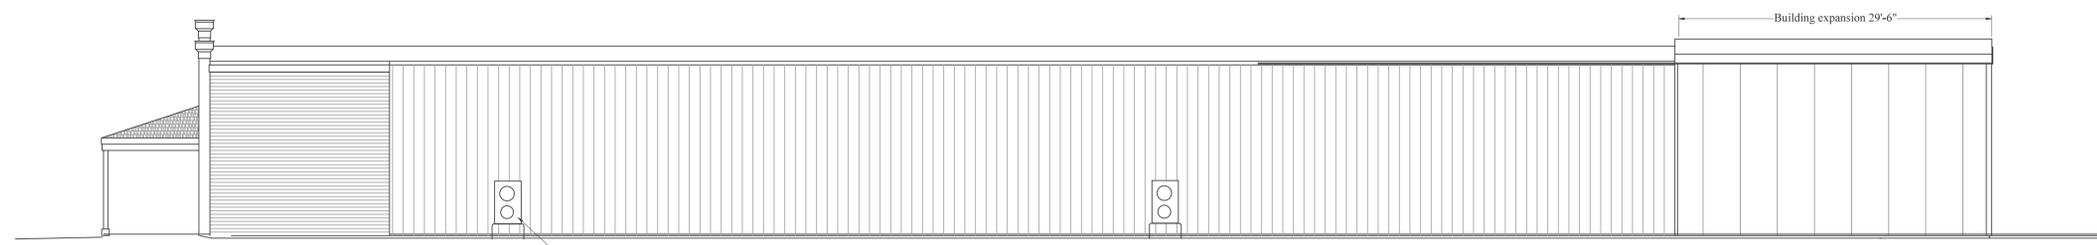

NORTH ELEVATION

Use	Date	Revision
<input type="checkbox"/> Schematic Concept		
<input type="checkbox"/> Preliminary		
<input type="checkbox"/> Final Plan		
<input type="checkbox"/> For Construction		
<input type="checkbox"/> For Bid		
<input type="checkbox"/> Revision		
<input type="checkbox"/> As Built		

Owner's Name

Project Name:  
Expansion  
Aubuchon  
Hardware Store  
222 VT Route 14  
Hardwick, VT 05843

Sheet Title:  
**Floor Plan  
Elevations  
Contract**  
Dated: Oct 24, 2025  
Scale: 1/8"=1'-0"  
Drawn: Walt Adams  
Sheet Number

A 100.0  
Sheet 1 of 1  
File Name: