


Legend

Contours
Interval
10'
1'


Riparian Buffers
Type
Existing
Proposed

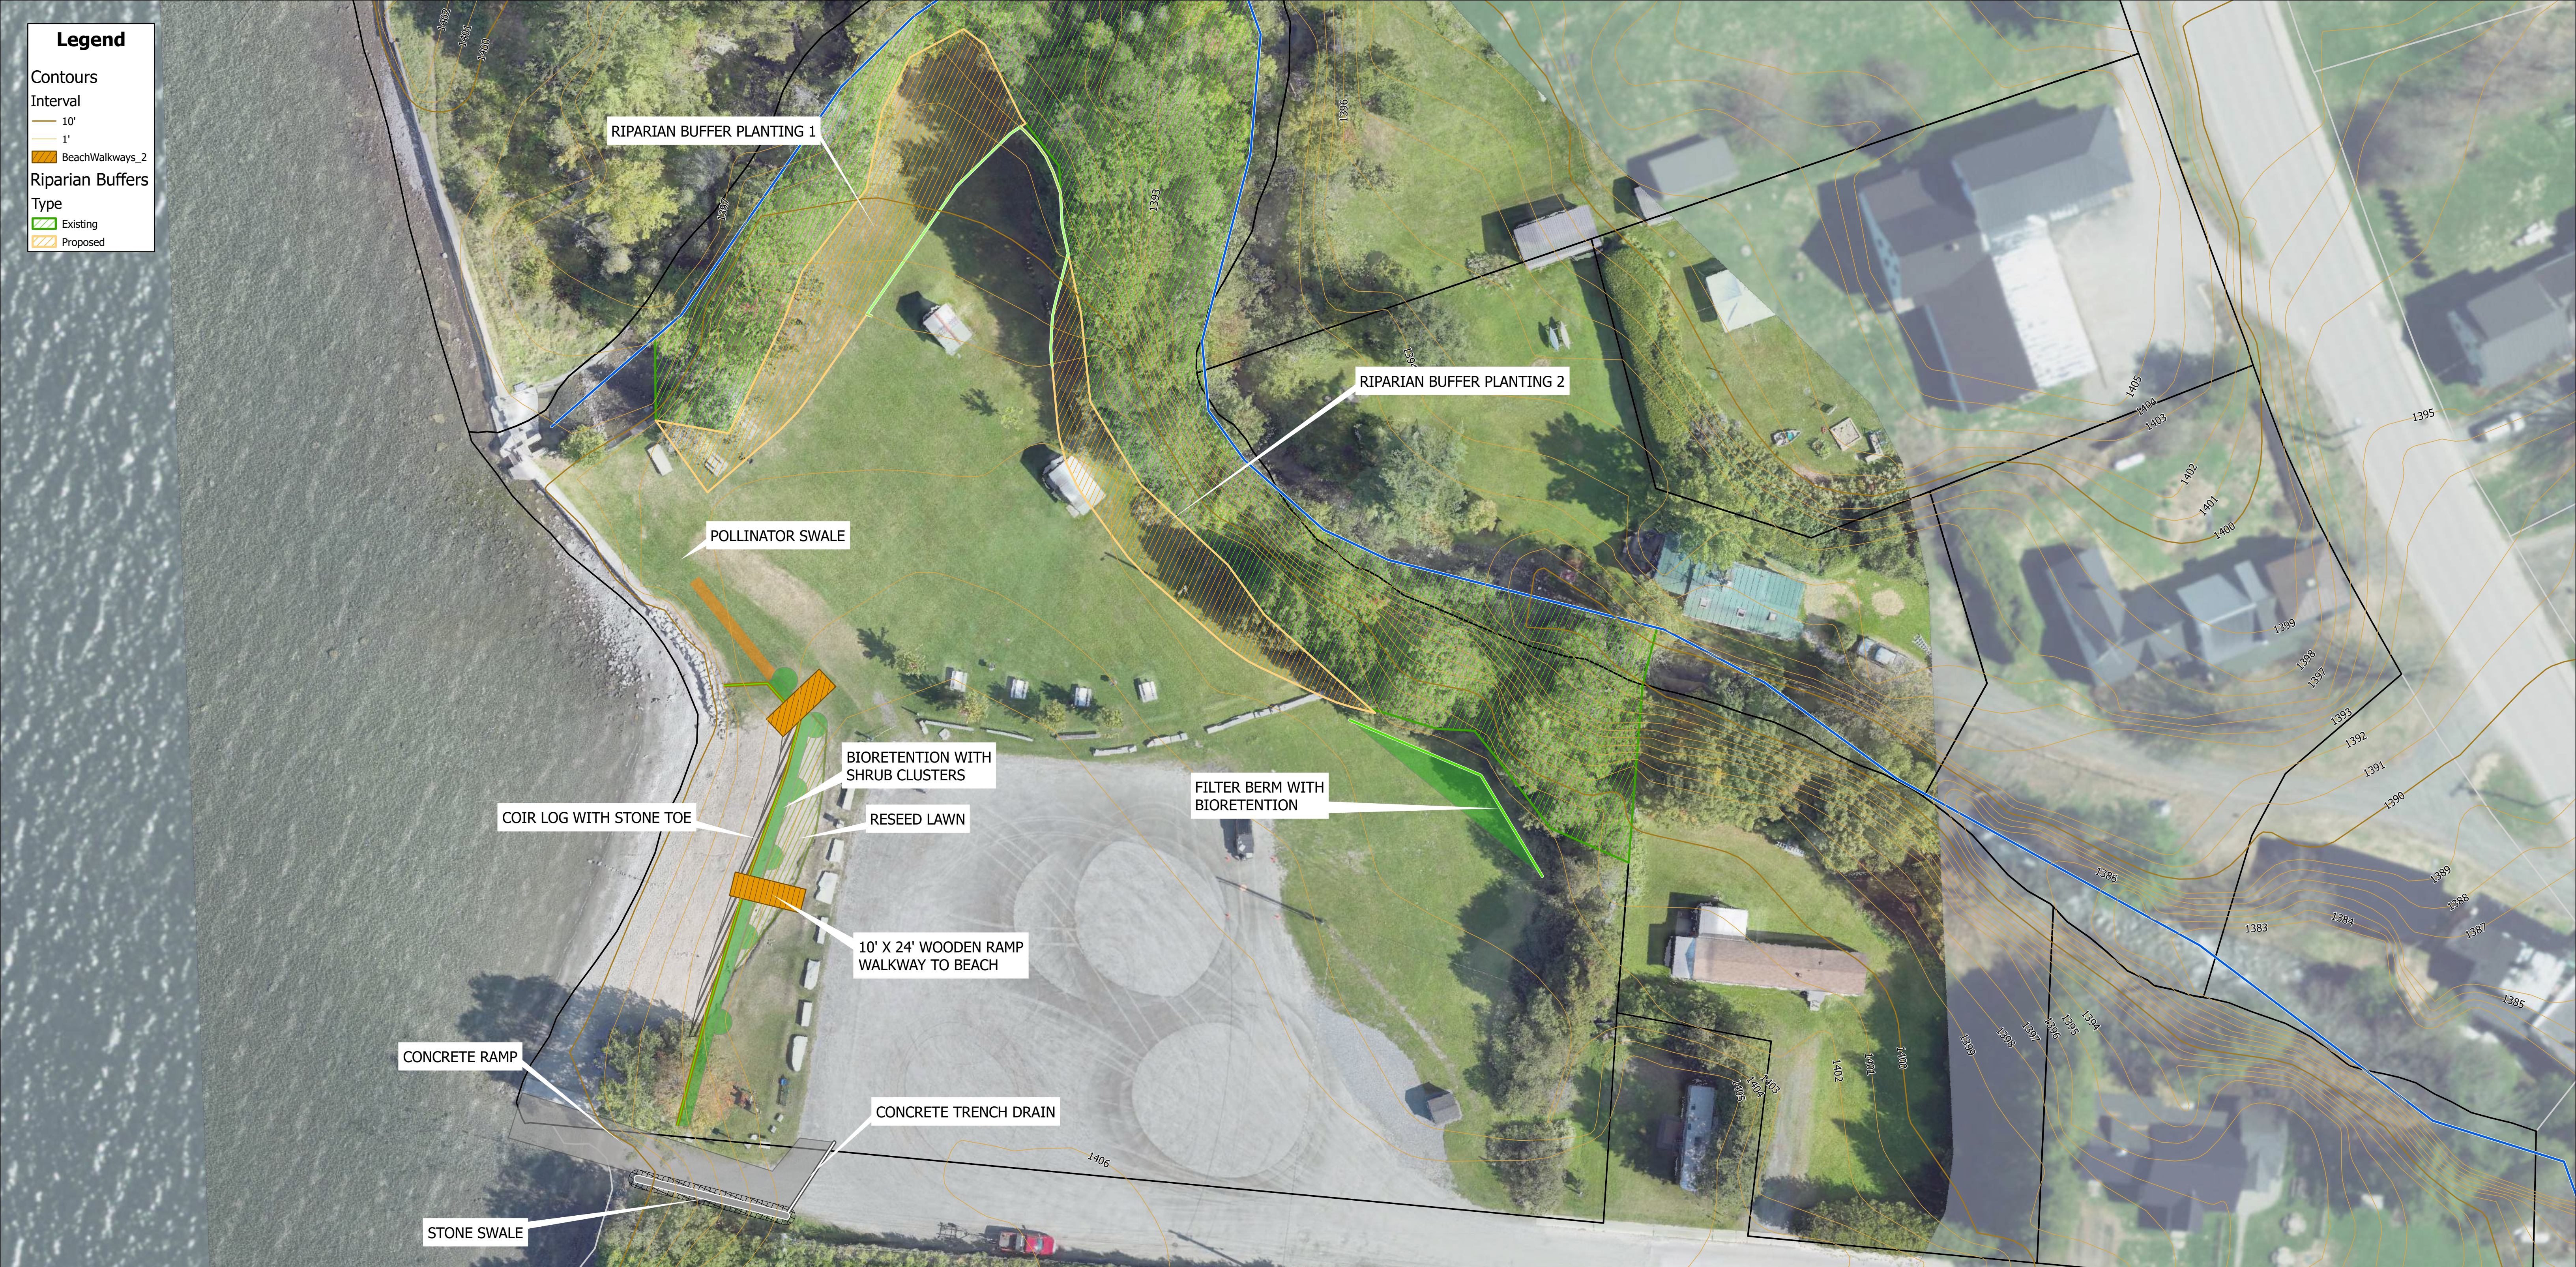


CASPIAN TOWN BEACH DRAFT CONCEPT

- DRAFT CONCEPT NOTES**
1. THE PURPOSE OF THE DRAFT CONCEPT PLAN IS TO DENOTE CONCEPT IDEAS AS OF 12/15/2025 1:16 PM.
 2. DRAFT IS CONCEPT ONLY AND DOES NOT REPRESENT CONCEPTS AGREED UPON BY STAKEHOLDERS.

UPDATED: 12/15/2025 1:16 PM

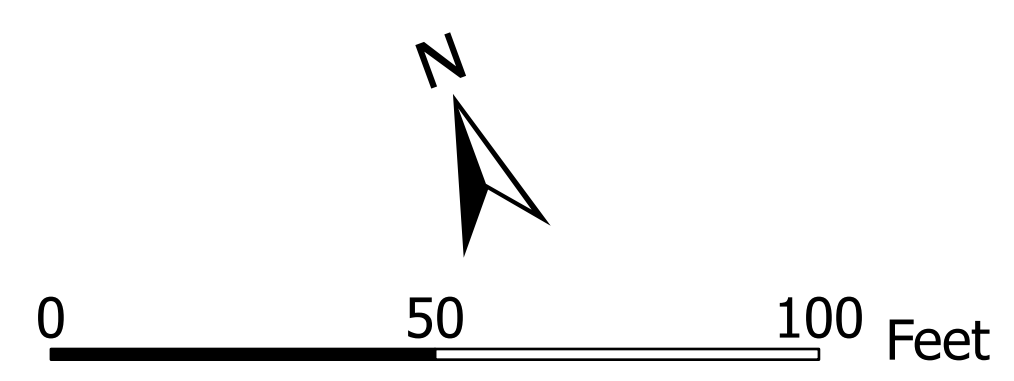

1 INCH EQUALS 25 FEET
SPATIAL REFERENCE
Name: NAD 1983 2011 StatePlane Vermont FIPS 4400 Ft US

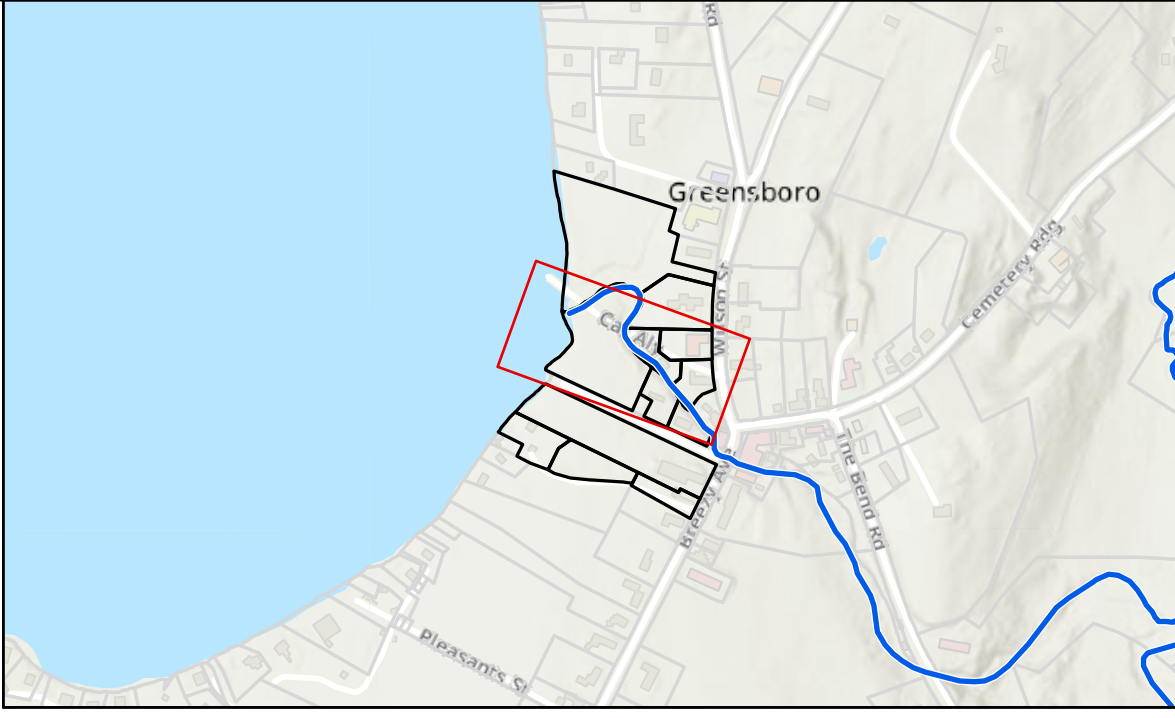

48 Stowe Street
Waterbury, VT 05676
PH: (802) 999-9762
fluidstateconsulting.com