


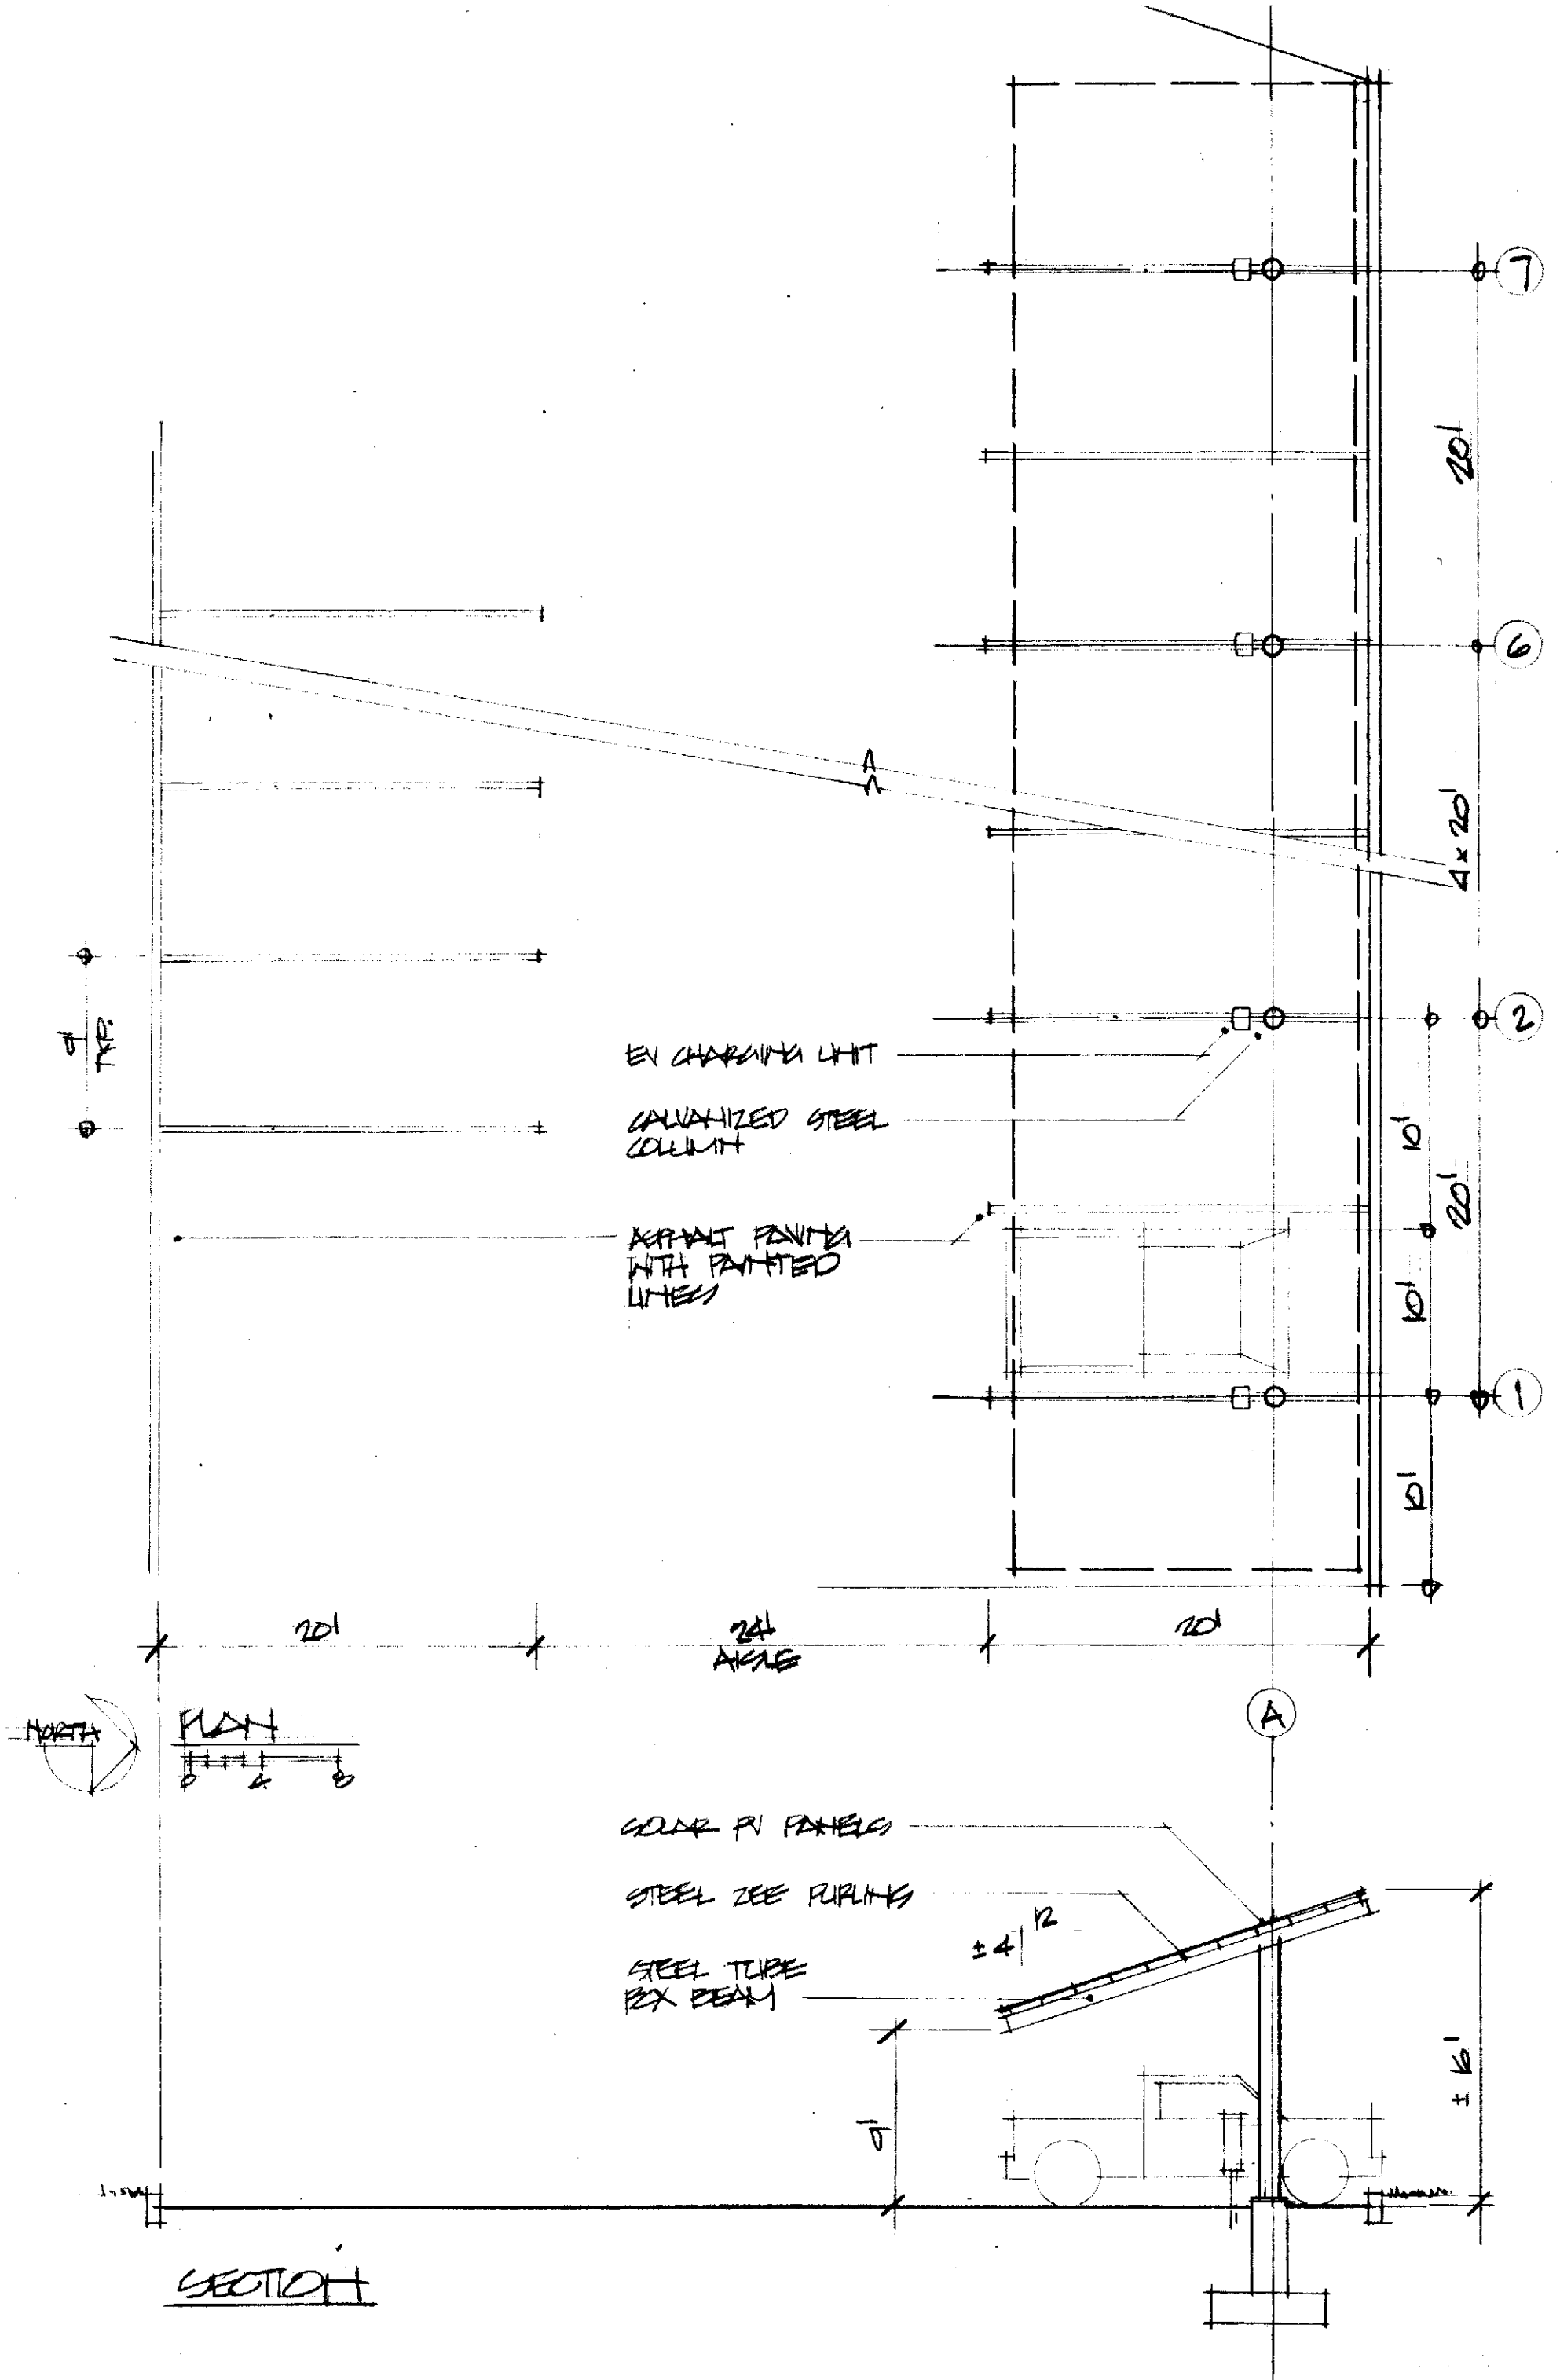

LAMAR VALLEY FORD
 PARKING/ EV CHARGING FACILITY
 VT ROUTE 15 WEST HARDWICK, VT
 2/12/23

Jules Chatot, LEED AP Architect
 898 West Shore Road
 Cabot, VT 05647