


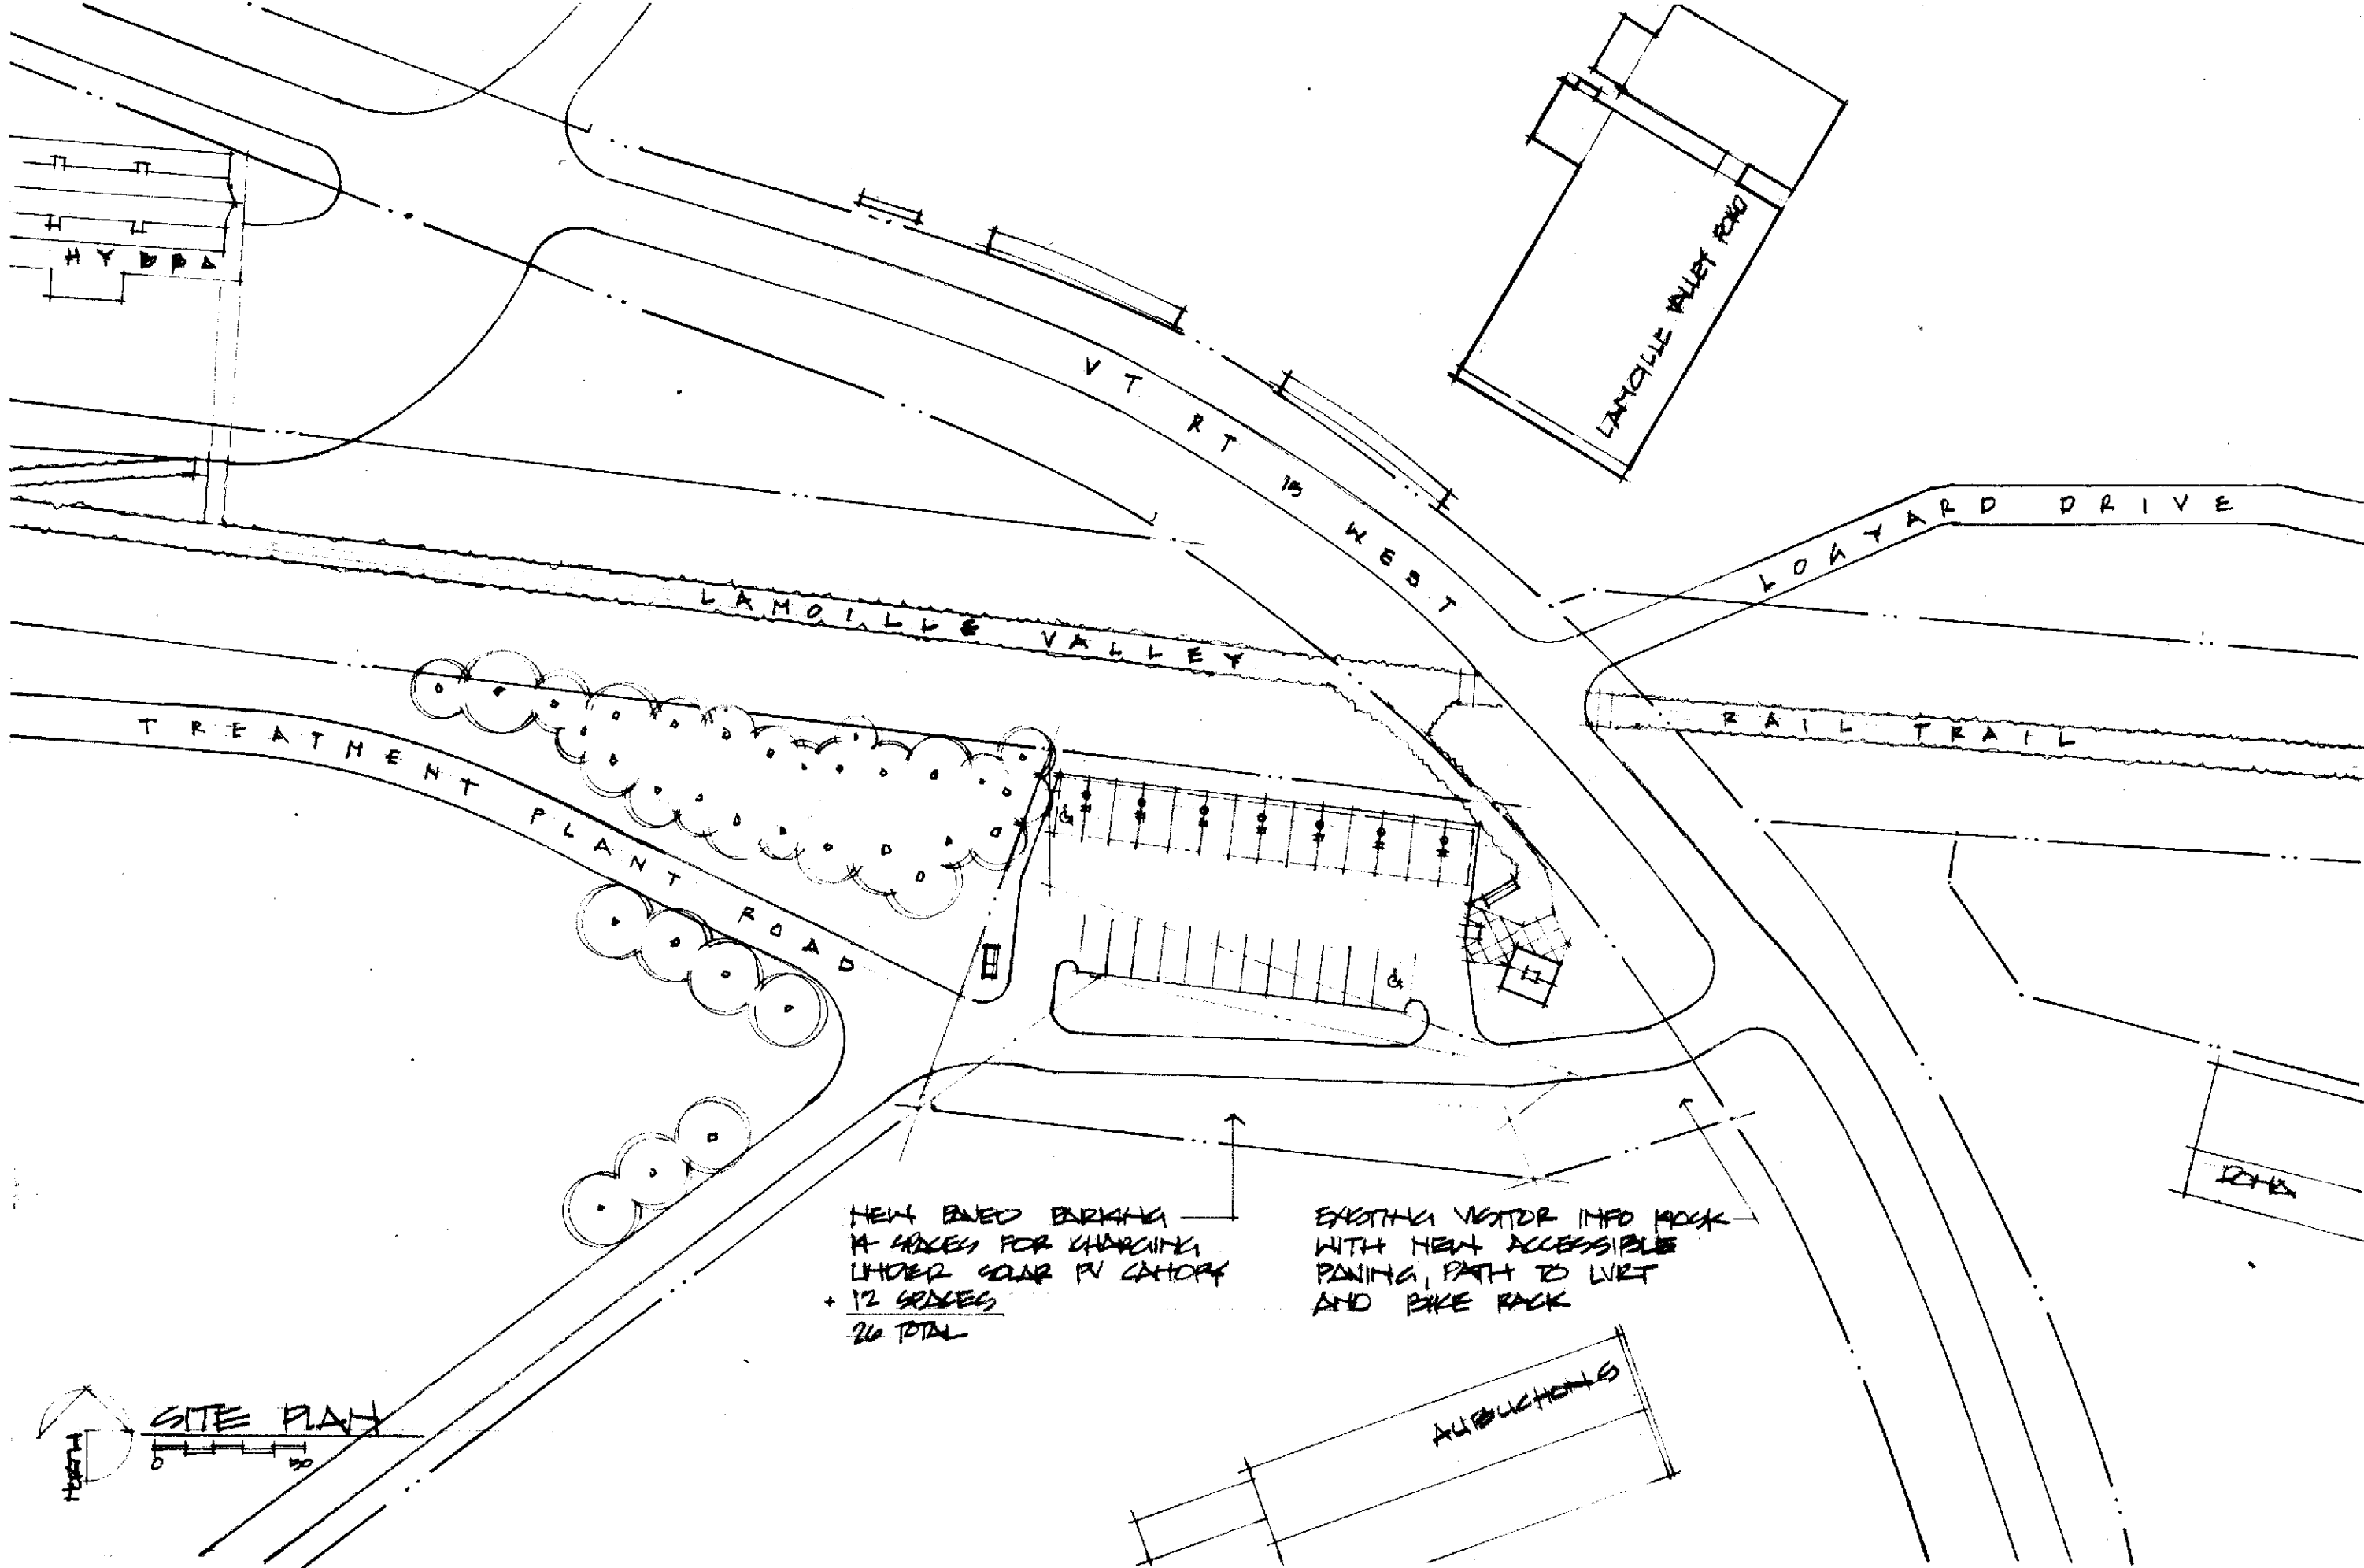

LAMOTTE VALLEY RR
PARKING/EN CHARGING FACILITY
VT ROUTE 15 WEST HARDEN, VT
5/12/23

Jules Chatot, LEED AP Architect
898 West Shore Road
Cabot, VT 05647